

SURVEY-STRATA PLAN

20132

SHEET 3 OF 3 SHEETS

PLAN OF
CONVERSION OF LOTS 1, 2 &
COMMON PROPERTY ON
SP 20132

CERTIFICATE OF TITLE

VOL. 1891 FOL. 895
VOL. 1891 FOL. 896

LOCAL GOVERNMENT

CITY OF STIRLING

INDEX PLAN

BG34 (2) 07.36

FIELD BOOK

117595

SCALE 1: 300 @ A3

NAME OF SCHEME

ADDRESS OF PARCEL

MANAGEMENT STATEMENT ~~YES~~ NO

| | |
|------------|-------------------------|
| LODGED | CERTIFIED CORRECT |
| DATE | COR. FILE |
| FEE PAID | IN ORDER FOR DEALINGS |
| ASSESS No. | SUBJECT TO |
| | FOR REGISTRAR OF TITLES |
| | DATE |

REGISTERED APPLICATION

DATE REGISTRAR OF TITLES SEAL

WESTERN AUSTRALIAN PLANNING COMMISSION

W.A.P.C. REF:
Certificate of Approval of W.A.P.C. under Section 25B(2) of Strata Titles Act 1985

Delegated under S.16 P&D Act 2005



Western Australian Land Information Authority

| VER | AMENDMENT | AUTHORISED BY | DATE |
|-----|-----------|---------------|------|
| | | | |




Brown McAllister Surveyors

Email : admin@brownmcallister.com.au
43 Broadway, Nedlands WA 6009

Tel: (08) 9386 9688
Our Ref: 11112-1SS

Licensed Surveyors | Engineering Surveyors |
Land Development & Strata Consultants |

Fax: (08) 9386 9677
Date: 05/10/2011

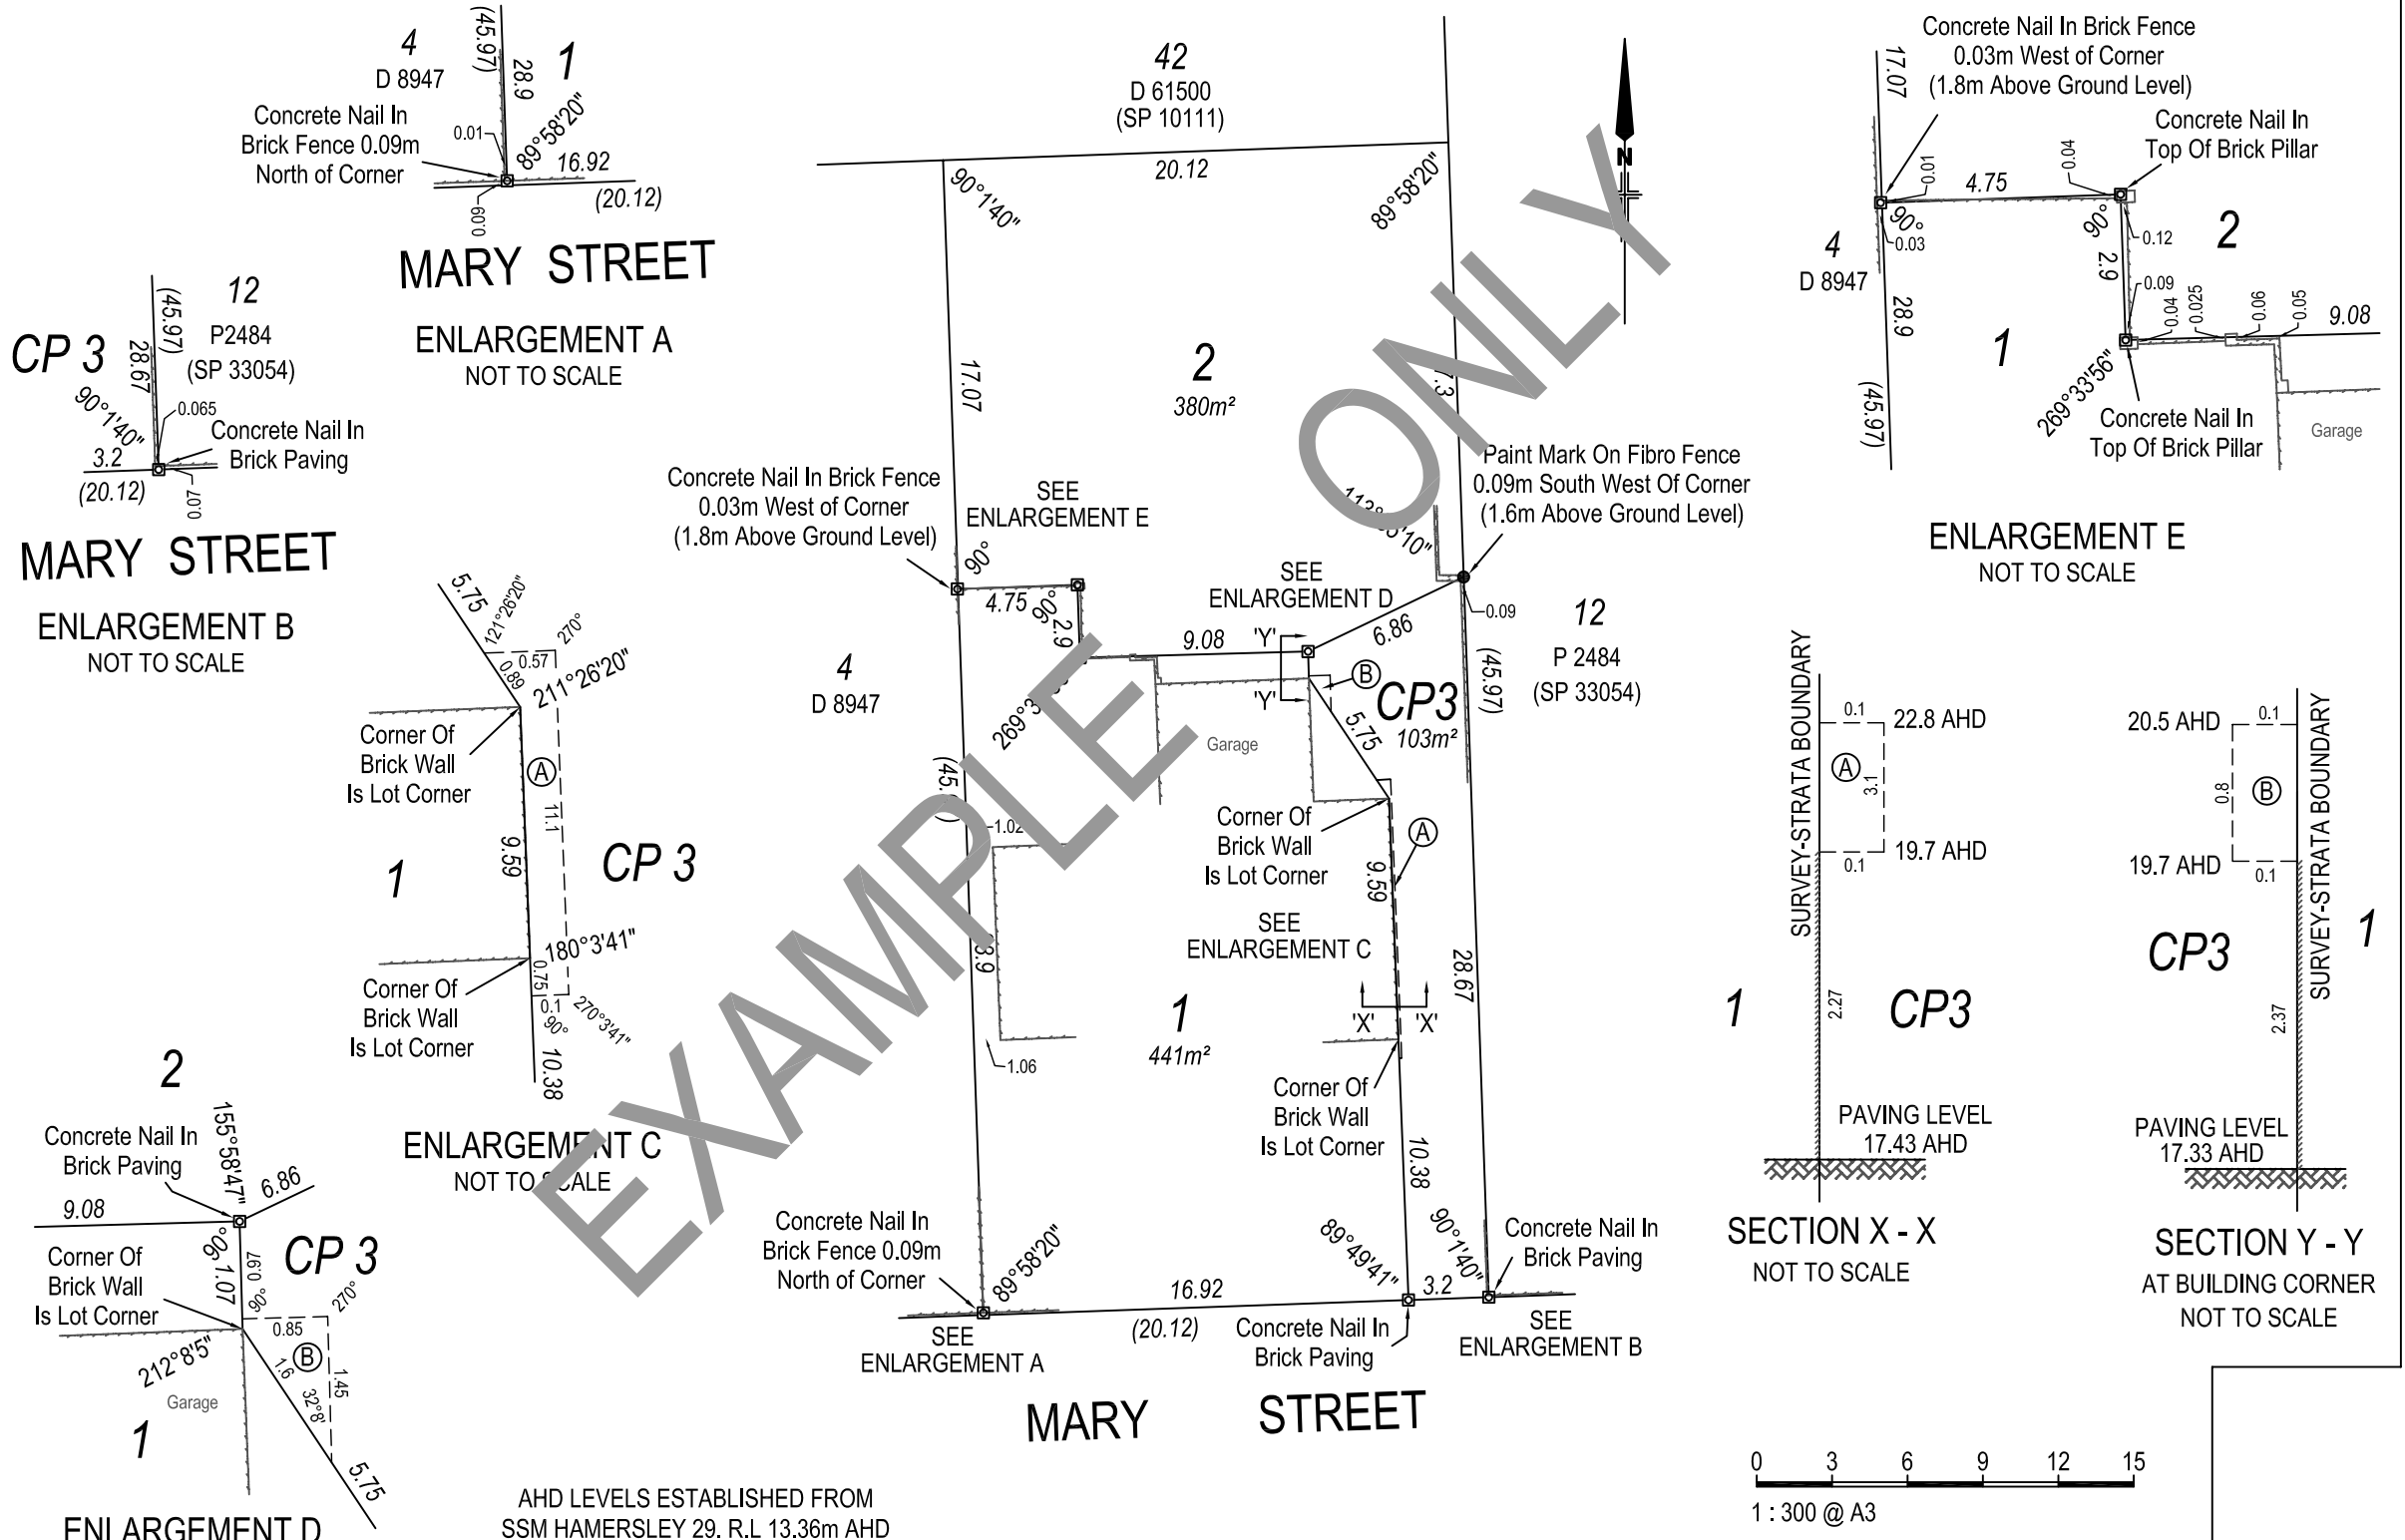

SURVEYOR'S CERTIFICATE - Reg 54

I, **CHRIS GILL**
hereby certify that this plan is accurate and is a correct representation of the -
(a) *survey; and/or
(b) *calculations from measurements,
[*delete if inapplicable]
undertaken for the purposes of this plan and that it complies with the relevant written law(s) in relation to which it is lodged.

LICENSED SURVEYOR

DATE

INTERESTS AND NOTIFICATIONS

| SUBJECT | PURPOSE | STATUTORY REFERENCE | ORIGIN | LAND BURDENED | BENEFIT TO | COMMENTS |
|---------|----------------------|---------------------|-----------|---------------|------------|----------|
| (A) | EASEMENT (INTRUSION) | REG 14H OF THE STGR | THIS PLAN | LOT CP3 | LOT 1 | |
| (B) | EASEMENT (INTRUSION) | REG 14H OF THE STGR | THIS PLAN | LOT CP3 | LOT 1 | |