














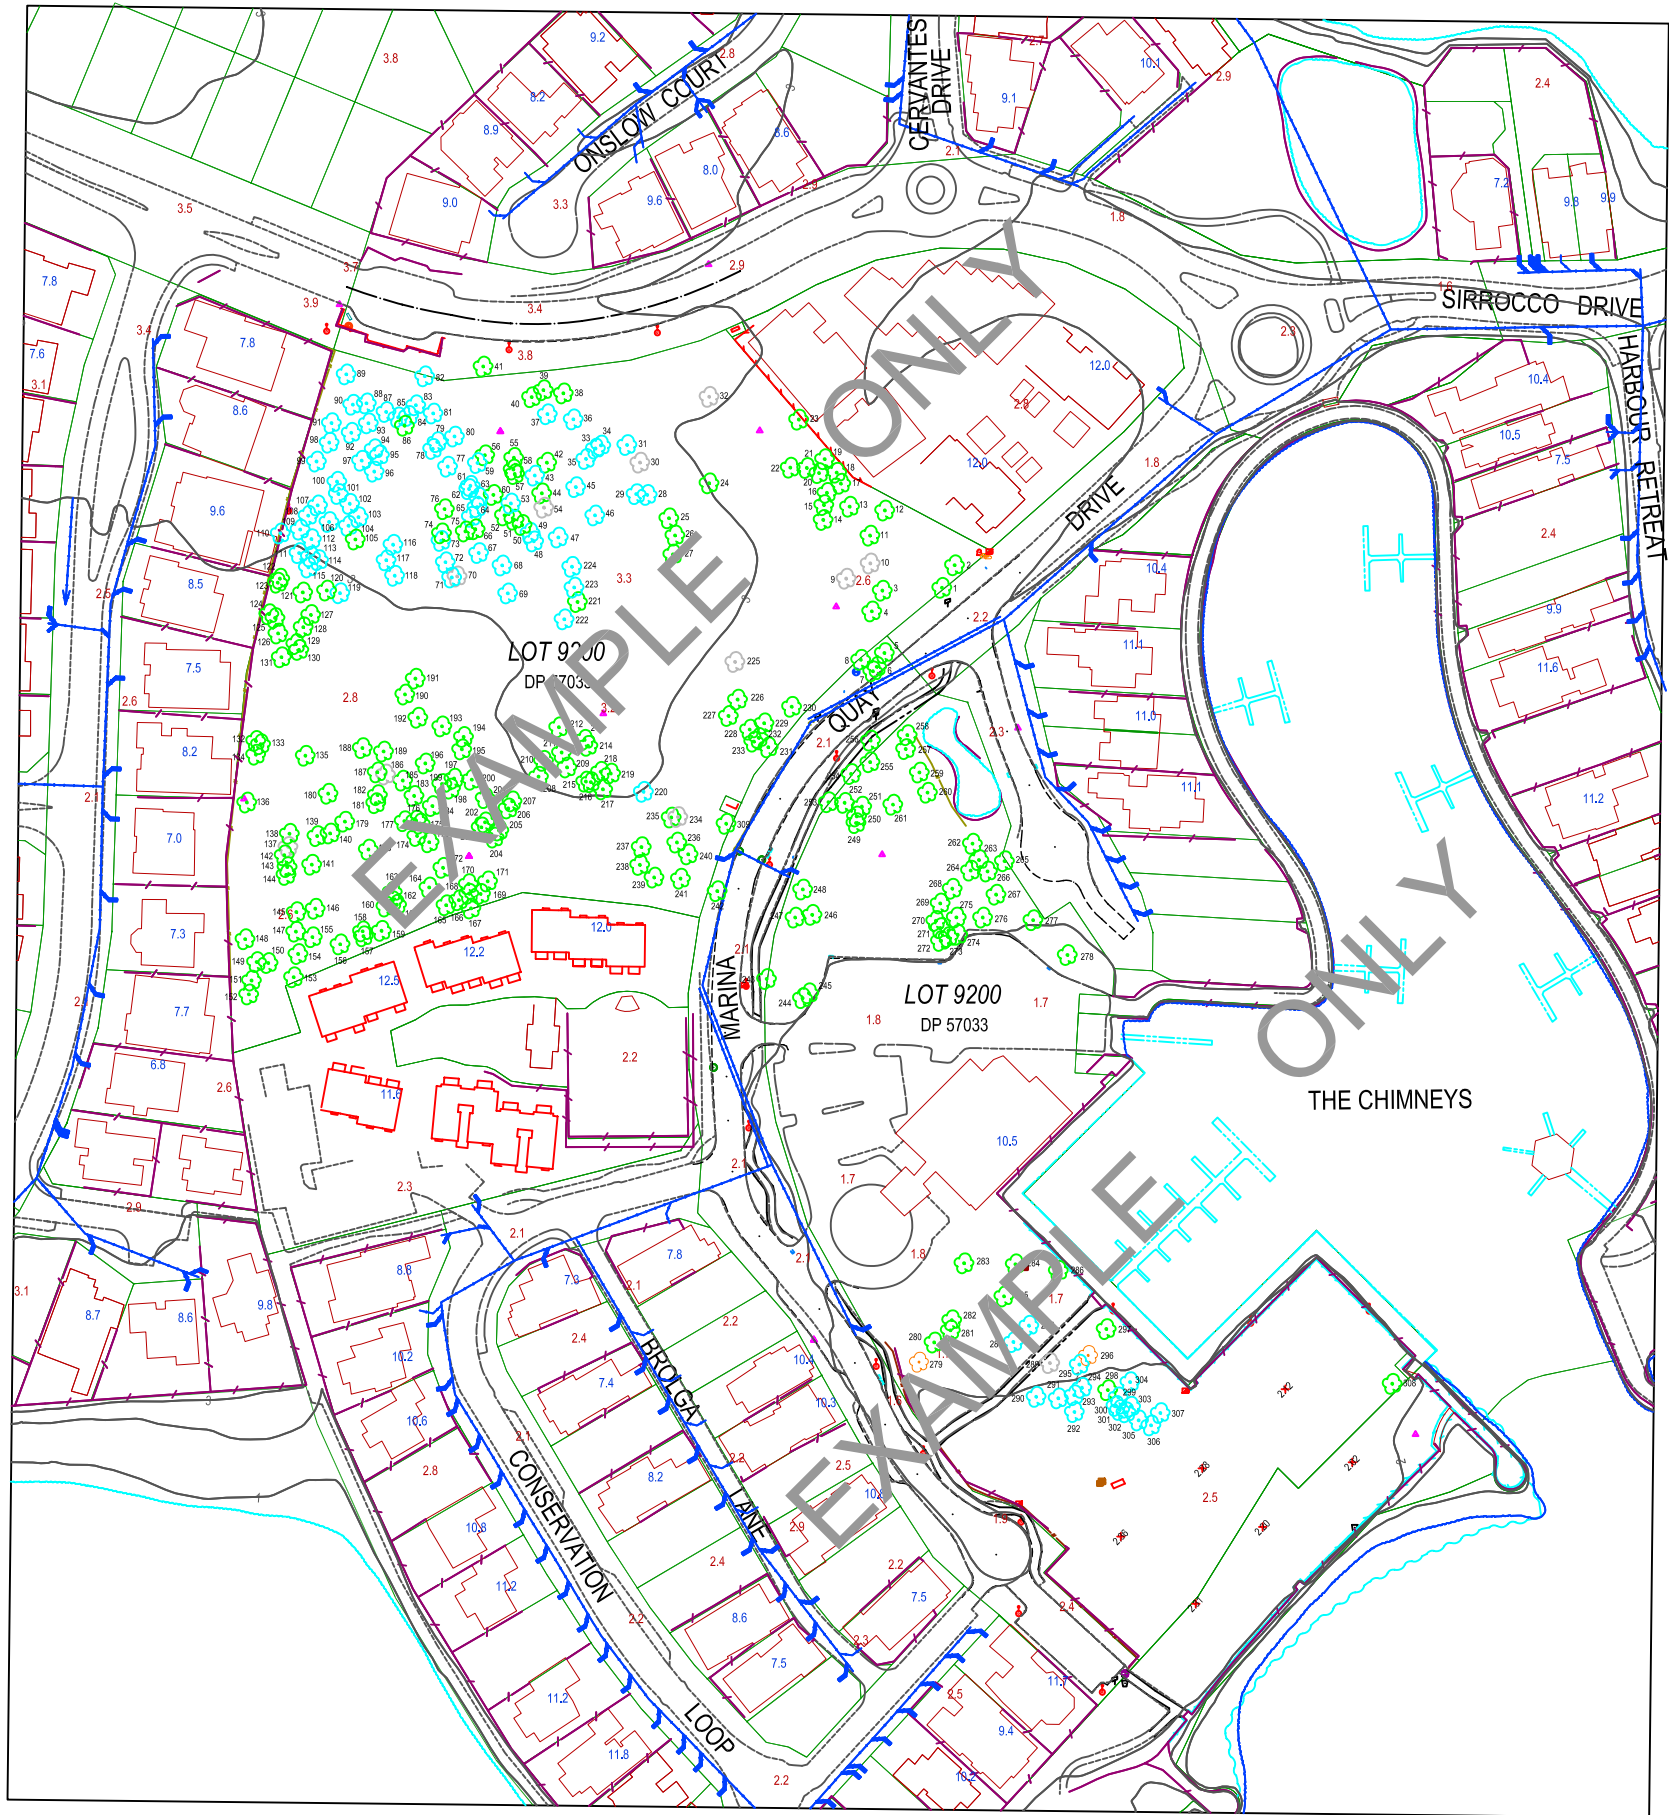



















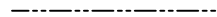





TAGGED TREE SPECIES

 - TREE IDENTIFIER
-  MARRI - FLAGGED GREEN
 -  FLOODED GUM - FLAGGED ORANGE
 -  COASTAL BANKSIA - FLAGGED BLUE
 -  COMMON SHEOAK - FLAGGED WHITE




LEGEND OF FEATURES

- | | | | |
|---|---|---|---------------------------------------|
|  | CADASTRAL BOUNDARY (LANDGATE) |  | NATURAL SURFACE LEVEL (SURVEYED) |
|  | CONTOURS AS DERIVED FROM LANDGATE DATA (1m INTERVALS) |  | NATURAL SURFACE LEVEL (LANDGATE) |
|  | EDGE OF WATER (LANDGATE) |  | BUILDING/STRUCTURE HEIGHTS (LANDGATE) |
|  | EDGE OF WATER (SURVEYED) |  | TRANSFORMER (SURVEYED) |
|  | EDGE OF BUILDINGS &/OR STRUCTURES (LANDGATE) |  | POWER METER BOX (SURVEYED) |
|  | FENCELINES (LANDGATE) |  | ELECTRICAL CABLE BOX (SURVEYED) |
|  | WALL (SURVEYED) |  | DISTRIBUTION BOARD (SURVEYED) |
|  | KOPPA LOG FENCE (SURVEYED) |  | POWER DOME (SURVEYED) |
|  | FOOTPATH (SURVEYED) |  | ELECTRICAL LIGHT POLE (SURVEYED) |
|  | BOTTOM OF KERB (SURVEYED) |  | TELSTRA PIT (SURVEYED) |
|  | JETTY (LANDGATE) |  | WATER HYDRANT (SURVEYED) |
|  | EDGE OF BITUMEN / CONCRETE (LANDGATE) |  | GULLY (SURVEYED) |
|  | CENTRELINE OF ROAD (SURVEYED) |  | SIDE ENTRY PIT (SURVEYED) |
|  | SEWER (WATER CORPORATION) |  | PARK BENCH SEAT (SURVEYED) |
|  | RETAINING WALL (SURVEYED) |  | BUS STOP (SURVEYED) |
| | |  | BOLLARD (SURVEYED) |
| | |  | RUBBISH BIN (SURVEYED) |
| | |  | SIEN (SURVEYED) |
| | |  | SURVEY CONTROL POINTS |

FEATURE / TREE SURVEY OF
PORTION OF LOT 9200 ON DP57033
MARINA QUAY DRIVE, ERSKINE

DATUM
HORIZONTAL - PCG 94
VERTICAL - AHD

SCALE 1 : 1000

 

COPYRIGHT OF ALL THIS PLAN IS RESERVED BY BROWN McALLISTER SURVEYORS AND REMAINS THE PROPERTY OF THE FOREMENTIONED AND SHALL BE RETURNED UPON REQUEST. USE OF ALL OR PART OF THIS PLAN IS RESTRICTED WITHOUT PRIOR WRITTEN PERMISSION.

ALL AREAS AND DIMENSIONS ARE SUBJECT TO SURVEY AND EXAMINATION. EXISTING BOUNDARY DIMENSIONS AND LOT AREAS HAVE BEEN TAKEN FROM LANDGATE SCB DATA.

THE BOUNDARIES WERE NOT RE-ESTABLISHED AS PART OF THIS SURVEY THEREFORE THIS PLAN DOES NOT GUARANTEE THEIR ACCURACY. FIELD INSPECTION IS RECOMMENDED FOR LOCATION OF SERVICES PRIOR TO ANY EXCAVATION.



Brown McAllister Surveyors

Licensed Surveyors | Land Development & Strata Consultants | Engineering Surveyors
Email: mail@brownmcallister.com.au Tel: (08) 9386 9688
43 Broadway, Nedlands, Western Australia, 6009 Fax: (08) 9386 9677

SHEET	A1
SURVEYED	D.S. - 12/2008
FIELD NOTES	
DRAWN	T. PIZZI - 29/12/2008
CHECKED	
REFERENCE	06136-3F_SHEET 1

Client