

VER	AMENDMENT	AUTHORISED BY	DATE
2	AUDIT REQUIREMENTS	J. DEMIRIS	28/11/2011




Brown McAllister Surveyors

Licensed Surveyors | Engineering Surveyors |
Land Development & Strata Consultants |


Email : admin@brownmcallister.com.au
43 Broadway, Nedlands WA 6009

Tel: (08) 9386 9688
Our Ref: 11052-2DP_rev1

Fax: (08) 9386 9677
Date: 28/11/2011

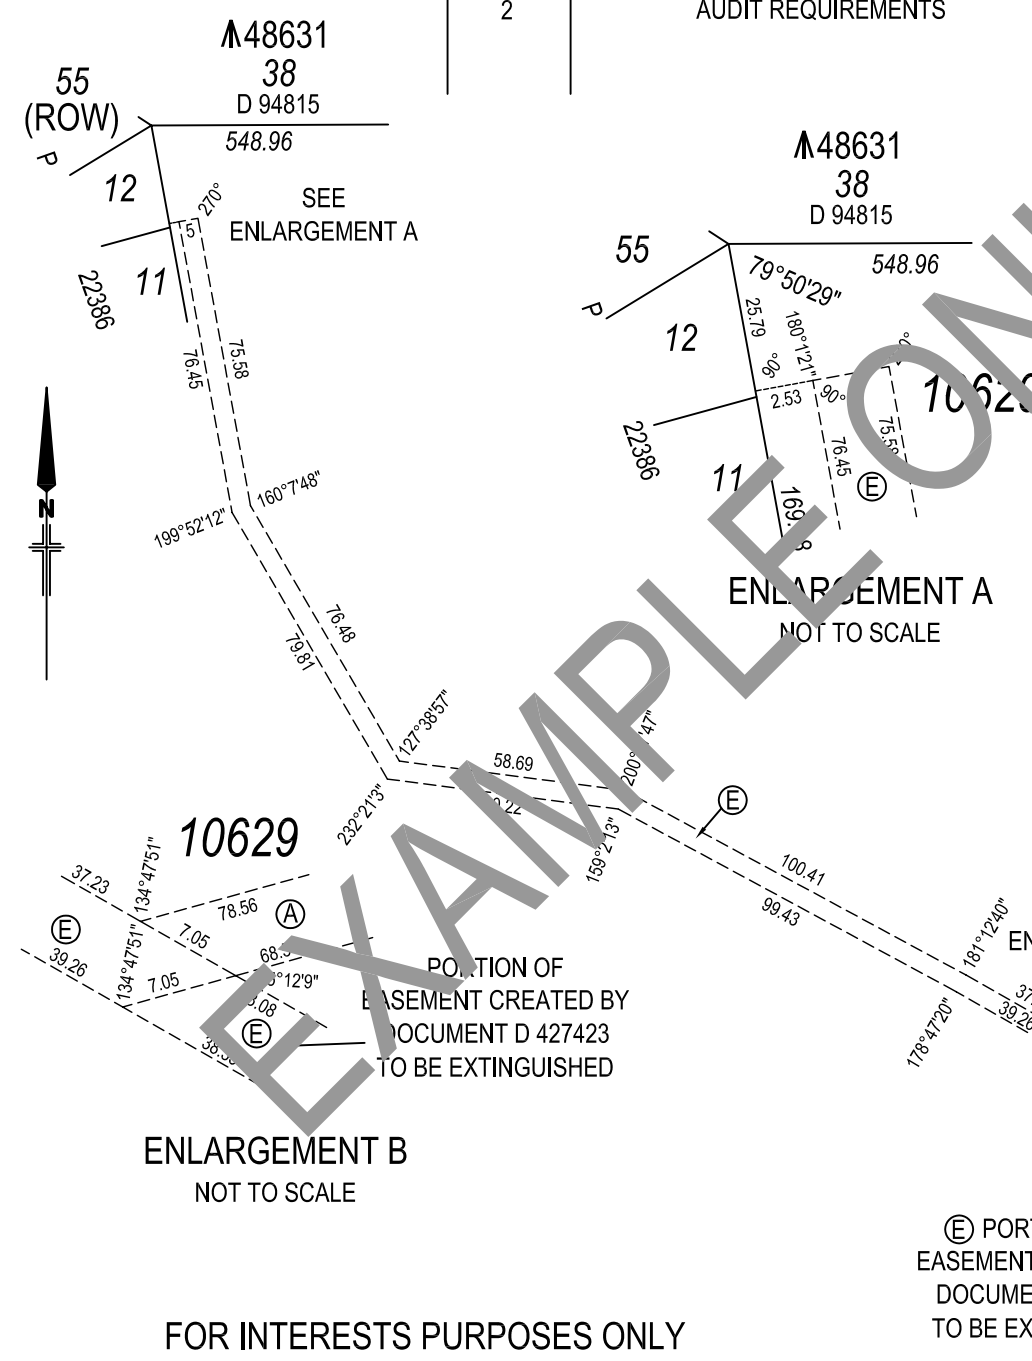

INITIAL INTERESTS								
SUBJECT	PURPOSE	STATUTORY REFERENCE	ORIGIN	LAND BURDENED	BENEFIT TO	COMMENTS		
(E)	EASEMENT		DOC. D 427423	SEE DOCUMENT	WATER AUTHORITY OF W.A.	PARTIALLY SURRENDERED BY DOC.		
(A)	EASEMENT		DOC.	LOT 10629	WATER CORPORATION			

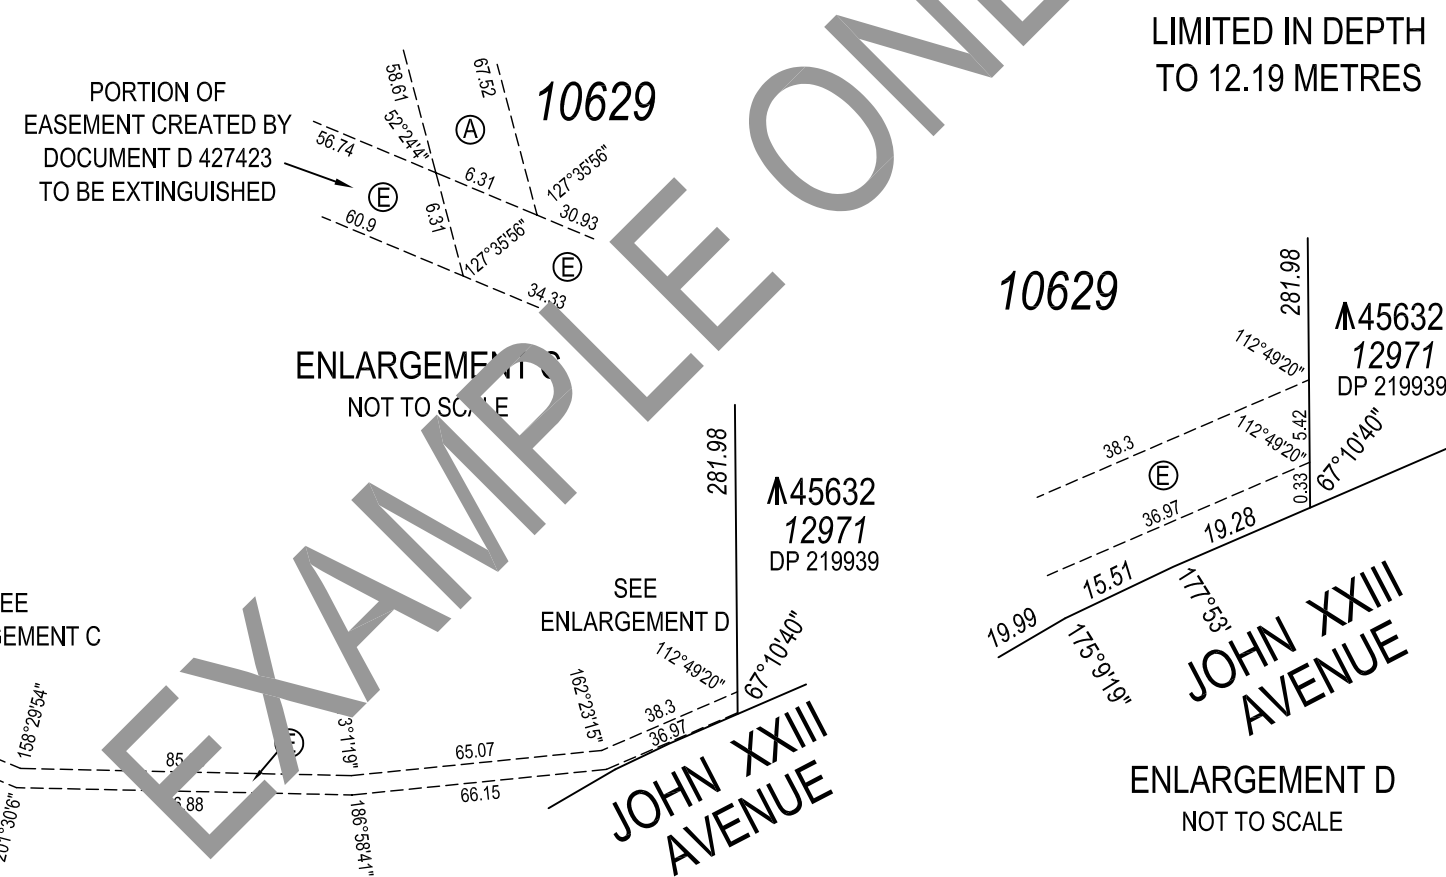

TYPE FREEHOLD		DISTRICT SWAN		TOWNSITE MOUNT CLAREMONT		FORMER TENURE		ON		FIELD BOOK	
PURPOSE INTEREST		FILE		LOCALITY MOUNT CLAREMONT		INDEX		BG34 (2) 08.24		BG34 (2) 09.24	
PLAN OF		LOCAL AUTHORITY CITY OF NEDLANDS		APPROVED BY WESTERN AUSTRALIAN PLANNING COMMISSION		SCALE: 1:2000 @ A3		0 20 40 60 80 100			
EASEMENT AND/OR OTHER INTERESTS OVER LOT 10629 ON DP 216298		FILE		IN ORDER FOR DEALINGS		APPROVED		 Western Australian Land Information Authority			
		SSA YES /NO		Delegated Under S.16 P & D Act 2005 Date		SUBJECT TO					
SURVEYOR'S CERTIFICATE - Reg 54		SURVEYOR'S CERTIFICATE - Compiled		LODGED		DATE		SHEET 1 OF 1		DEPOSITED PLAN	
I hereby certify that this plan is accurate and is a correct representation of the - (a) *survey; and/or (b) *calculations from measurements; [* delete if inapplicable] undertaken for the purposes of this plan and that it complies with the relevant written law(s) in relation to which it is lodged.		JOHN DEMIRIS I hereby certify that this compiled plan (a) is a correct and accurate representation of the survey(s) of the subject land; and (b) is in accordance with the relevant law in relation to which it is lodged.		DATE		FULL AUDIT LEGAL COMPONENT		VERSION 2		71087	
DATE		DATE		FEE PAID		DOCKET CERTIFIED CORRECT					
Licensed Surveyor		Licensed Surveyor		ASSESS No.		I.S.C.					
						F.S.C.					
						FOR INSPECTOR OF PLANS & SURVEYS AUTHORIZED LAND OFFICER					
						DATE					