


Horizontal Scale 1 : 1000
Vertical Scale 1 : 100
Line 19



Horizontal Scale 1 : 1000
Vertical Scale 1 : 100
Line 20

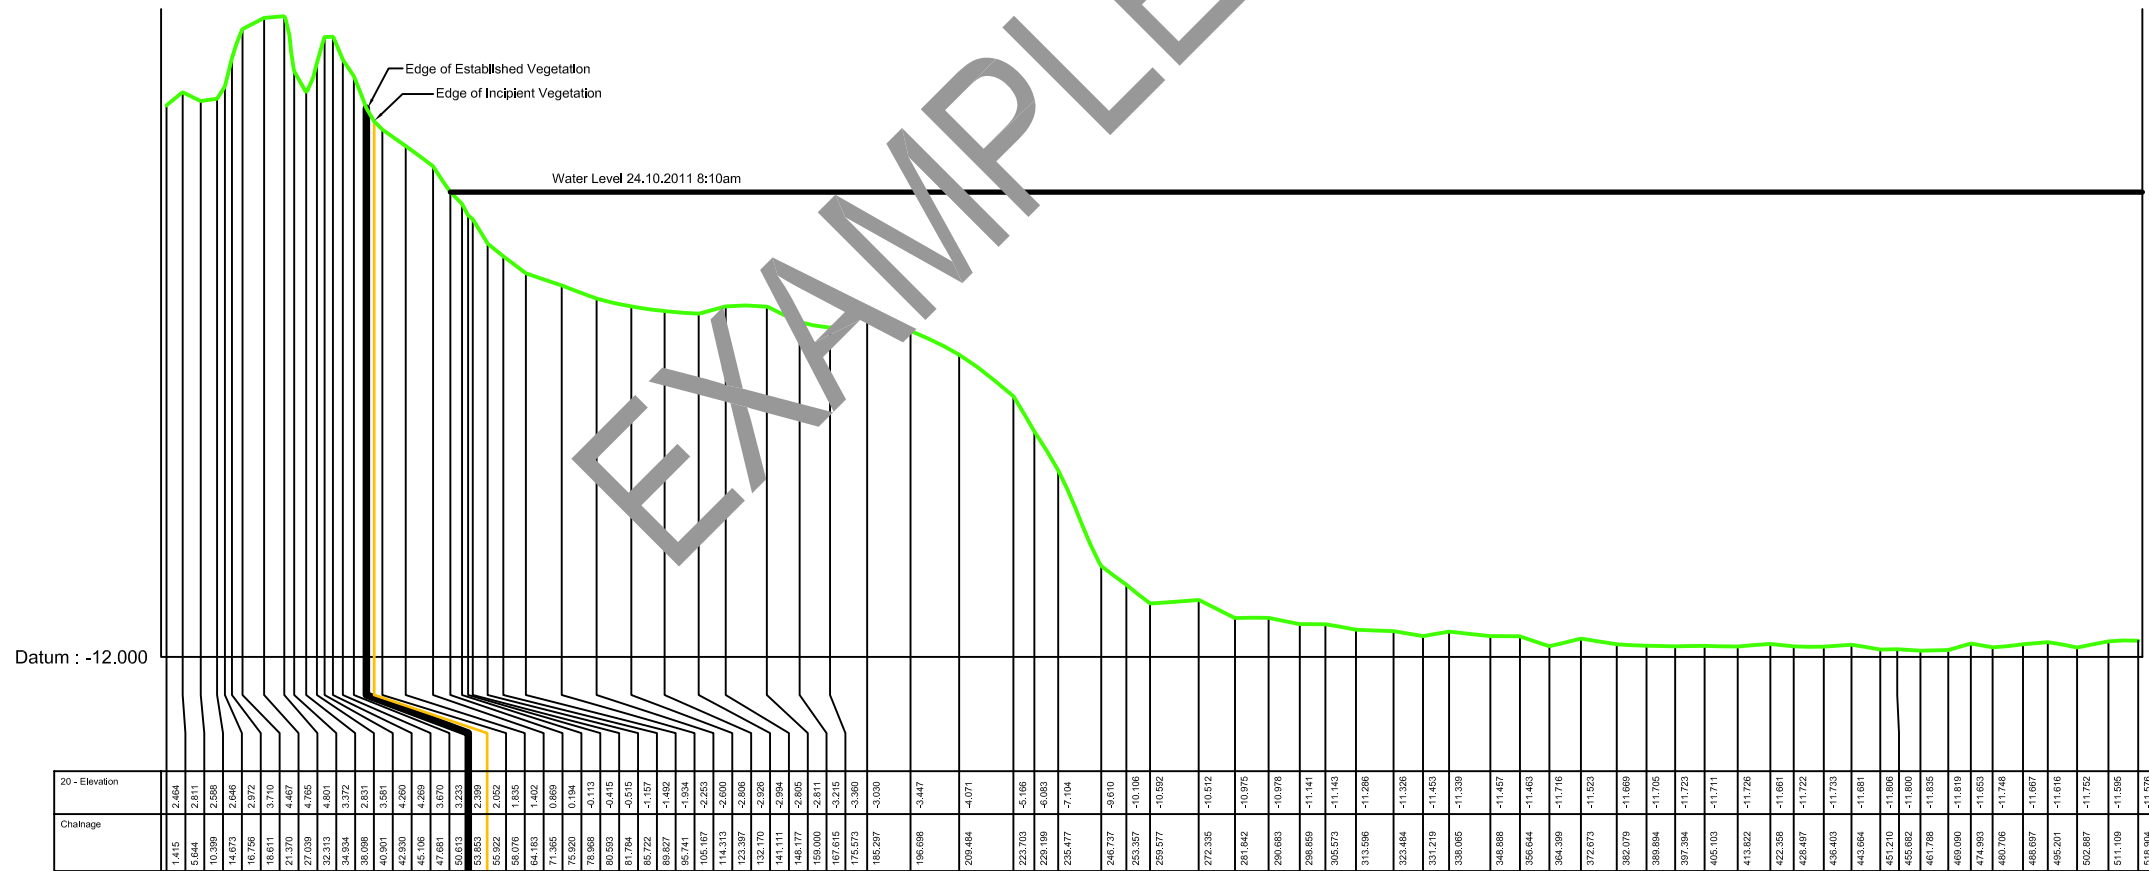

43 Broadway
Nedlands WA 6009
P/c 9386 9688
F/c 9386 9677
email: admin@brownmcallister.com.au
web: www.brownmcallister.com.au

Surveyor: SGW Date: 01.11.2011

CLIENT

- NOTES
1. Height datum established from SSM FRE98B via GPS connection.
 2. Sea Bed Levels obtained utilising marine depth sounder connected to RTK GPS equipment.
 3. Land levels were obtained utilising RTK GPS survey equipment.

Data File: 6182F-1-31102011.DWG

No.	Date	By	Amendments
0	01.11.2011	SW	Issued for Information

Field/Level Books: 1080

Approved By:

Drawn By: SGW

Scale: @A1 AS NOTED

Datum: AHD

Vert: GDA94

Job No: 6182

Rev: 00

PROJECT: OCTOBER 2011 - COCKBURN SOUND WOODMAN POINT TO SOUTH BEACH PROFILE LINES 19 & 20 SHEET 9