


LOCATION PLAN
APPROXIMATE EXTENT OF SUBJECT SITE
AERIAL PHOTOGRAPHY 2009
NOT TO SCALE



R 46480
D 99603
LOT 14122

EXAMPLE ONLY

ONLY

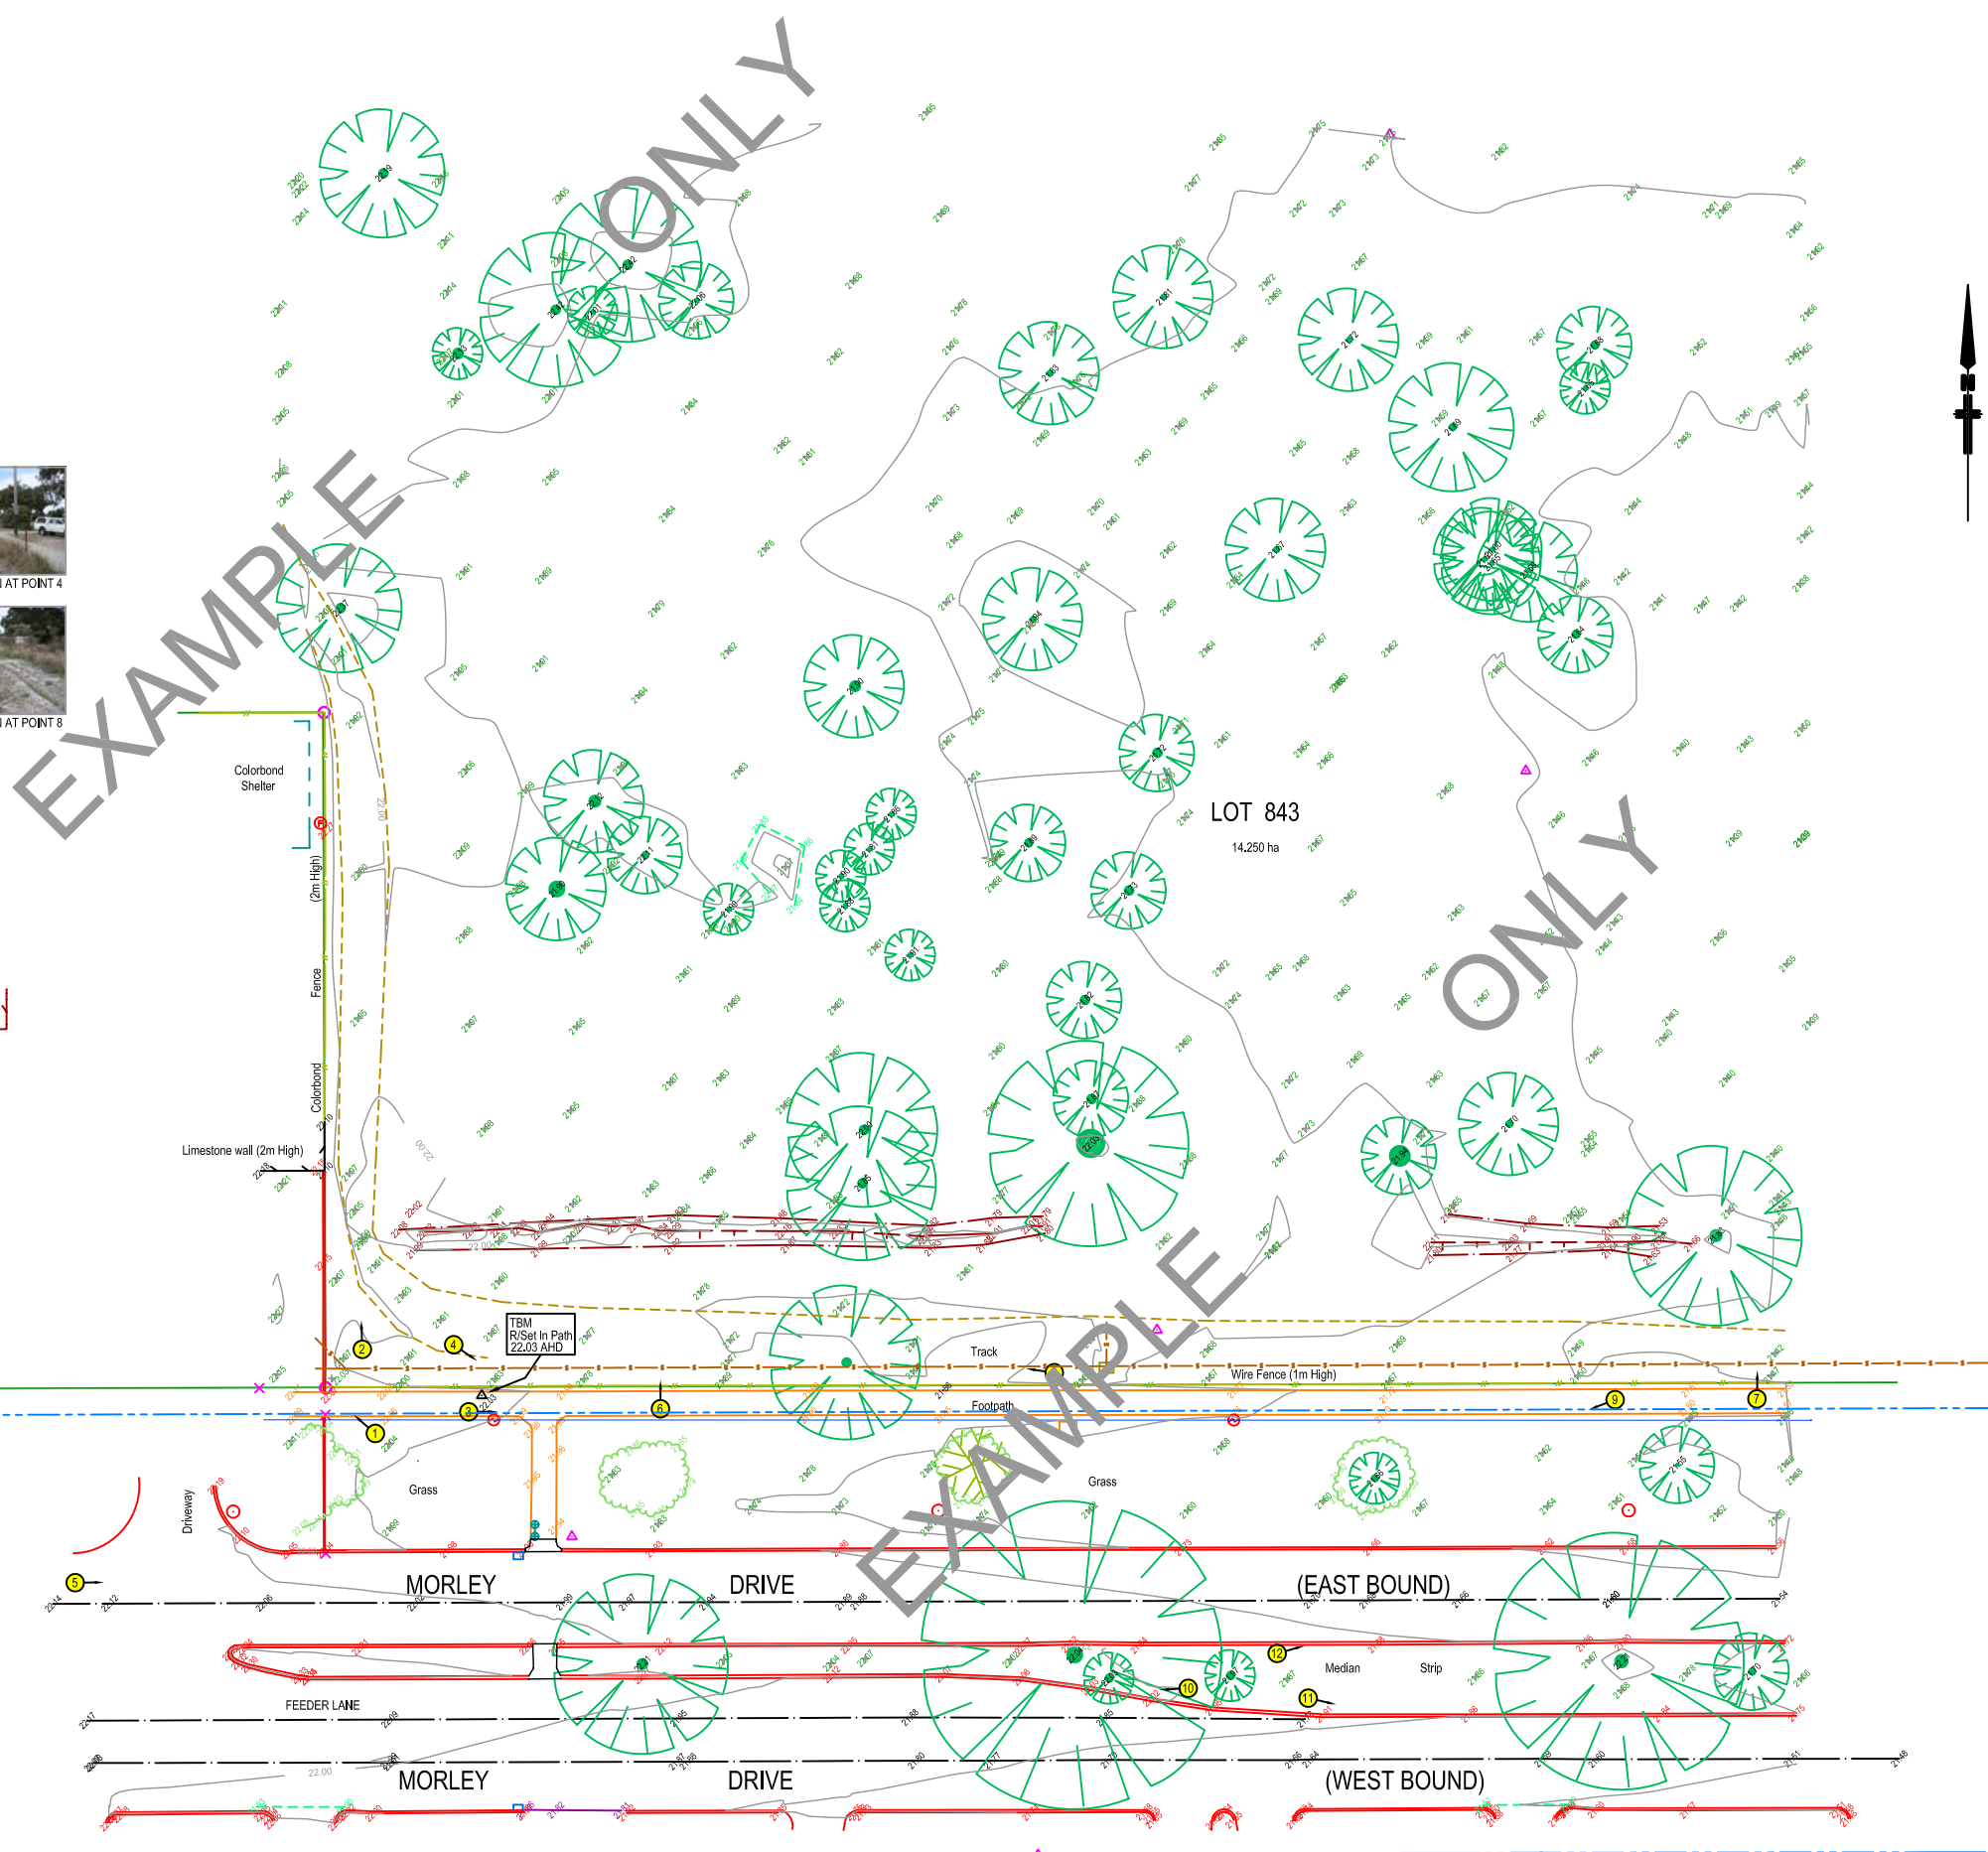

- LEGEND OF FEATURES**
- △ SURVEY MARKS
 - POWER POLE
 - ELECT LIGHT POLE
 - POLE-POST
 - NATURAL SURFACE LEVEL
 - TELSTRA MANHOLE
 - SEWER MANHOLE
 - FLOOR LEVEL
 - BUSH
 - STORMWATER GRATE
 - TREE
 - PHOTO POSITION & DIRECTION
- BOUNDARY
 - CONTOUR (INTERVAL 0.25)
 - BANK TOP
 - BANK BOTTOM
 - TRACK
 - BUILDING OR STRUCTURE
 - ROOF EAVELINE
 - LINE OF LEVELS
 - FOOTPATH
 - PEDESTRIAN RAMP
 - DRIVEWAY EDGE
 - KERB TOP OR BOTTOM
 - SEWER SERVICES (WATER CORP)
 - WATER SERVICES (WATER CORP)
 - ROAD CENTRELINE
 - BUSH LINE

NOTE: WATER CORPORATION SUPPLIED DATA, IS OVERLAID AS BEST FIT

Only Significant trees shown (Le trunk dia greater than 300)

Client	FEATURE SURVEY OF PROPOSED KIARA FIRE STATION SITE BOTTLEBRUSH DRIVE, MORLEY		DATUM HORIZONTAL - ASSUMED VERTICAL - A.H.D.	SCALE 1:300 (@ A1 SIZE)	APPROVED & ISSUED TO CLIENT		DATE	DRAWN	CHECKED	SHEET A1 SURVEYED M. CICCHINI - 16/06/2010 FIELD NOTES Digital Data DRAWN M.J. MacDONALD - 17/06/2010 CHECKED REFERENCE 10111-1F
	COPYRIGHT OF ALL THIS PLAN IS RESERVED BY BROWN McALLISTER SURVEYORS AND REMAINS THE PROPERTY OF THE AFORESAID AND SHALL BE RETURNED UPON REQUEST. USE OF ALL OR PART OF THIS PLAN IS RESTRICTED WITHOUT PRIOR WRITTEN PERMISSION.		ALL AREAS AND DIMENSIONS ARE SUBJECT TO SURVEY AND EXAMINATION	THE BOUNDARIES WERE NOT RE-ESTABLISHED AS PART OF THIS SURVEY THEREFORE THIS PLAN DOES NOT GUARANTEE THEIR ACCURACY	16/06/10	M.J.M.	CHECKED	CHECKED		
REVISIONS					No.		DATE		DRAWN	
					0		16/06/10		M.J.M. CHECKED	

Brown McAllister Surveyors
Licensed Surveyors | Land Development & Strata Consultants | Engineering Surveyors
Email: admin@brownmcallister.com.au Tel: (08) 9386 9688
43 Broadway, Nedlands, Western Australia, 6009 Fax: (08) 9386 9677